

**LIGHTING SCHEDULE**

SYM.	PRODUCT	QTY.
☉	FX RS-4WLED-BM UP LIGHT	37
⊙	FOCUS SL-01-LED/FA-20 WELL LIGHT	11
⊞	FOCUS SL-43LG-LEDS STEP LIGHT	8
⊞	120V LIGHTING SPEC TO BE PROVIDED BY OWNER	4

**MATERIALS SCHEDULE**


SYM.	PRODUCT	QTY.
▤	PAVERS MFG: PHOENIX PAVER COLOR: GRAY (MATCH EXISTING)	9,341 SF
▤	TURF BOB SOD	2,950 SF
▤	1" SCREENED DECOMPOSED GRANITE COLOR: TABLE MESA BROWN	ALL LANDSCAPE BEDS

▤	1/4" MINUS DECOMPOSED GRANITE COMPACTED COLOR: T.B.D.	910 SF
▤	ACID FINISH CONCRETE COLOR: STANDARD	130 SF
▤	RAIN GARDEN RETAIN 6" DOWN	

**NOTES:**  
 - MATCH EXISTING DRAINAGE PATTERNS W/ MODIFICATIONS FOR NEW RETENTION AREAS & RAIN GARDENS  
 - BOUGAINVILLEA TO BE PLACED ON SITE TO FILL IN GAPS  
 - PAVING TO STOP AT JOINTS

**PLANT SCHEDULE**


SYM.	COMMON NAME BOTANICAL NAME	SIZE BRANCH	QTY.
<b>TREES</b>			
⊙	MULGA ACACIA ANEURA	24" BOX	1
⊙	PALO BLANCO ACACIA WILLARDIANA	24" BOX	26
⊙	GHOST GUM EUCALYPTUS EUCALYPTUS PAPUANA	24" BOX	12
⊙	DESERT MUSEUM PALO VERDE PARKINSONIA 'DESERT MUSEUM'	24" BOX	4
⊙	CHINESE PISTACHE PISTACIA CHINENSIS	24" BOX	2
<b>SHRUBS</b>			
▽	POWIS CASTLE ARTEMISIA 'POWIS CASTLE'	5 GAL	20
N/A	BOUGAINVILLEA BOUGAINVILLEA 'BARBARA KARST'	5 GAL	10
+	HOPSEED BUSH DODONEA VISCOSA	5 GAL	9
⊞	OUTBACK SUNRISE EMU EREMOPHILA MACULATA 'OUTBACK SUNRISE'	5 GAL	24
⊙	MEXICAN HONEYSUCKLE JUSTICIA SPICIGERA	5 GAL	70
⊙	'KATIE' RUELLIA RUELLIA BRITTONIANA 'KATIE'	5 GAL	35
<b>ACCENTS</b>			
✱	MEDICINAL ALOE ALOE BARBADENSIS	1 GAL	96
⊞	BLUE ELF ALOE ALOE 'BLUE ELF'	1 GAL	44
✱	PARRY AGAVE AGAVE PARRYI	5 GAL	43
✱	WEBER AGAVE AGAVE WEBERI	5 GAL	15
✱	DESERT SPOON DASYLIRION WHEELERI	5 GAL	7
⊞	MEXICAN FENCEPOST PACHYCECEUS MARGINATUS	15 GAL	12
⊞	LADY SLIPPER PEDILANTHUS MACROCARPUS	5 GAL	95
⊞	ANGELITA DAISY TETRAEURIS ACAULIS	1 GAL	137
<b>BOULDERS</b>			
⊞	LARGE BOULDER	48"	5
⊞	MEDIUM BOULDER	36"	32
⊞	SMALL BOULDER	24"	35

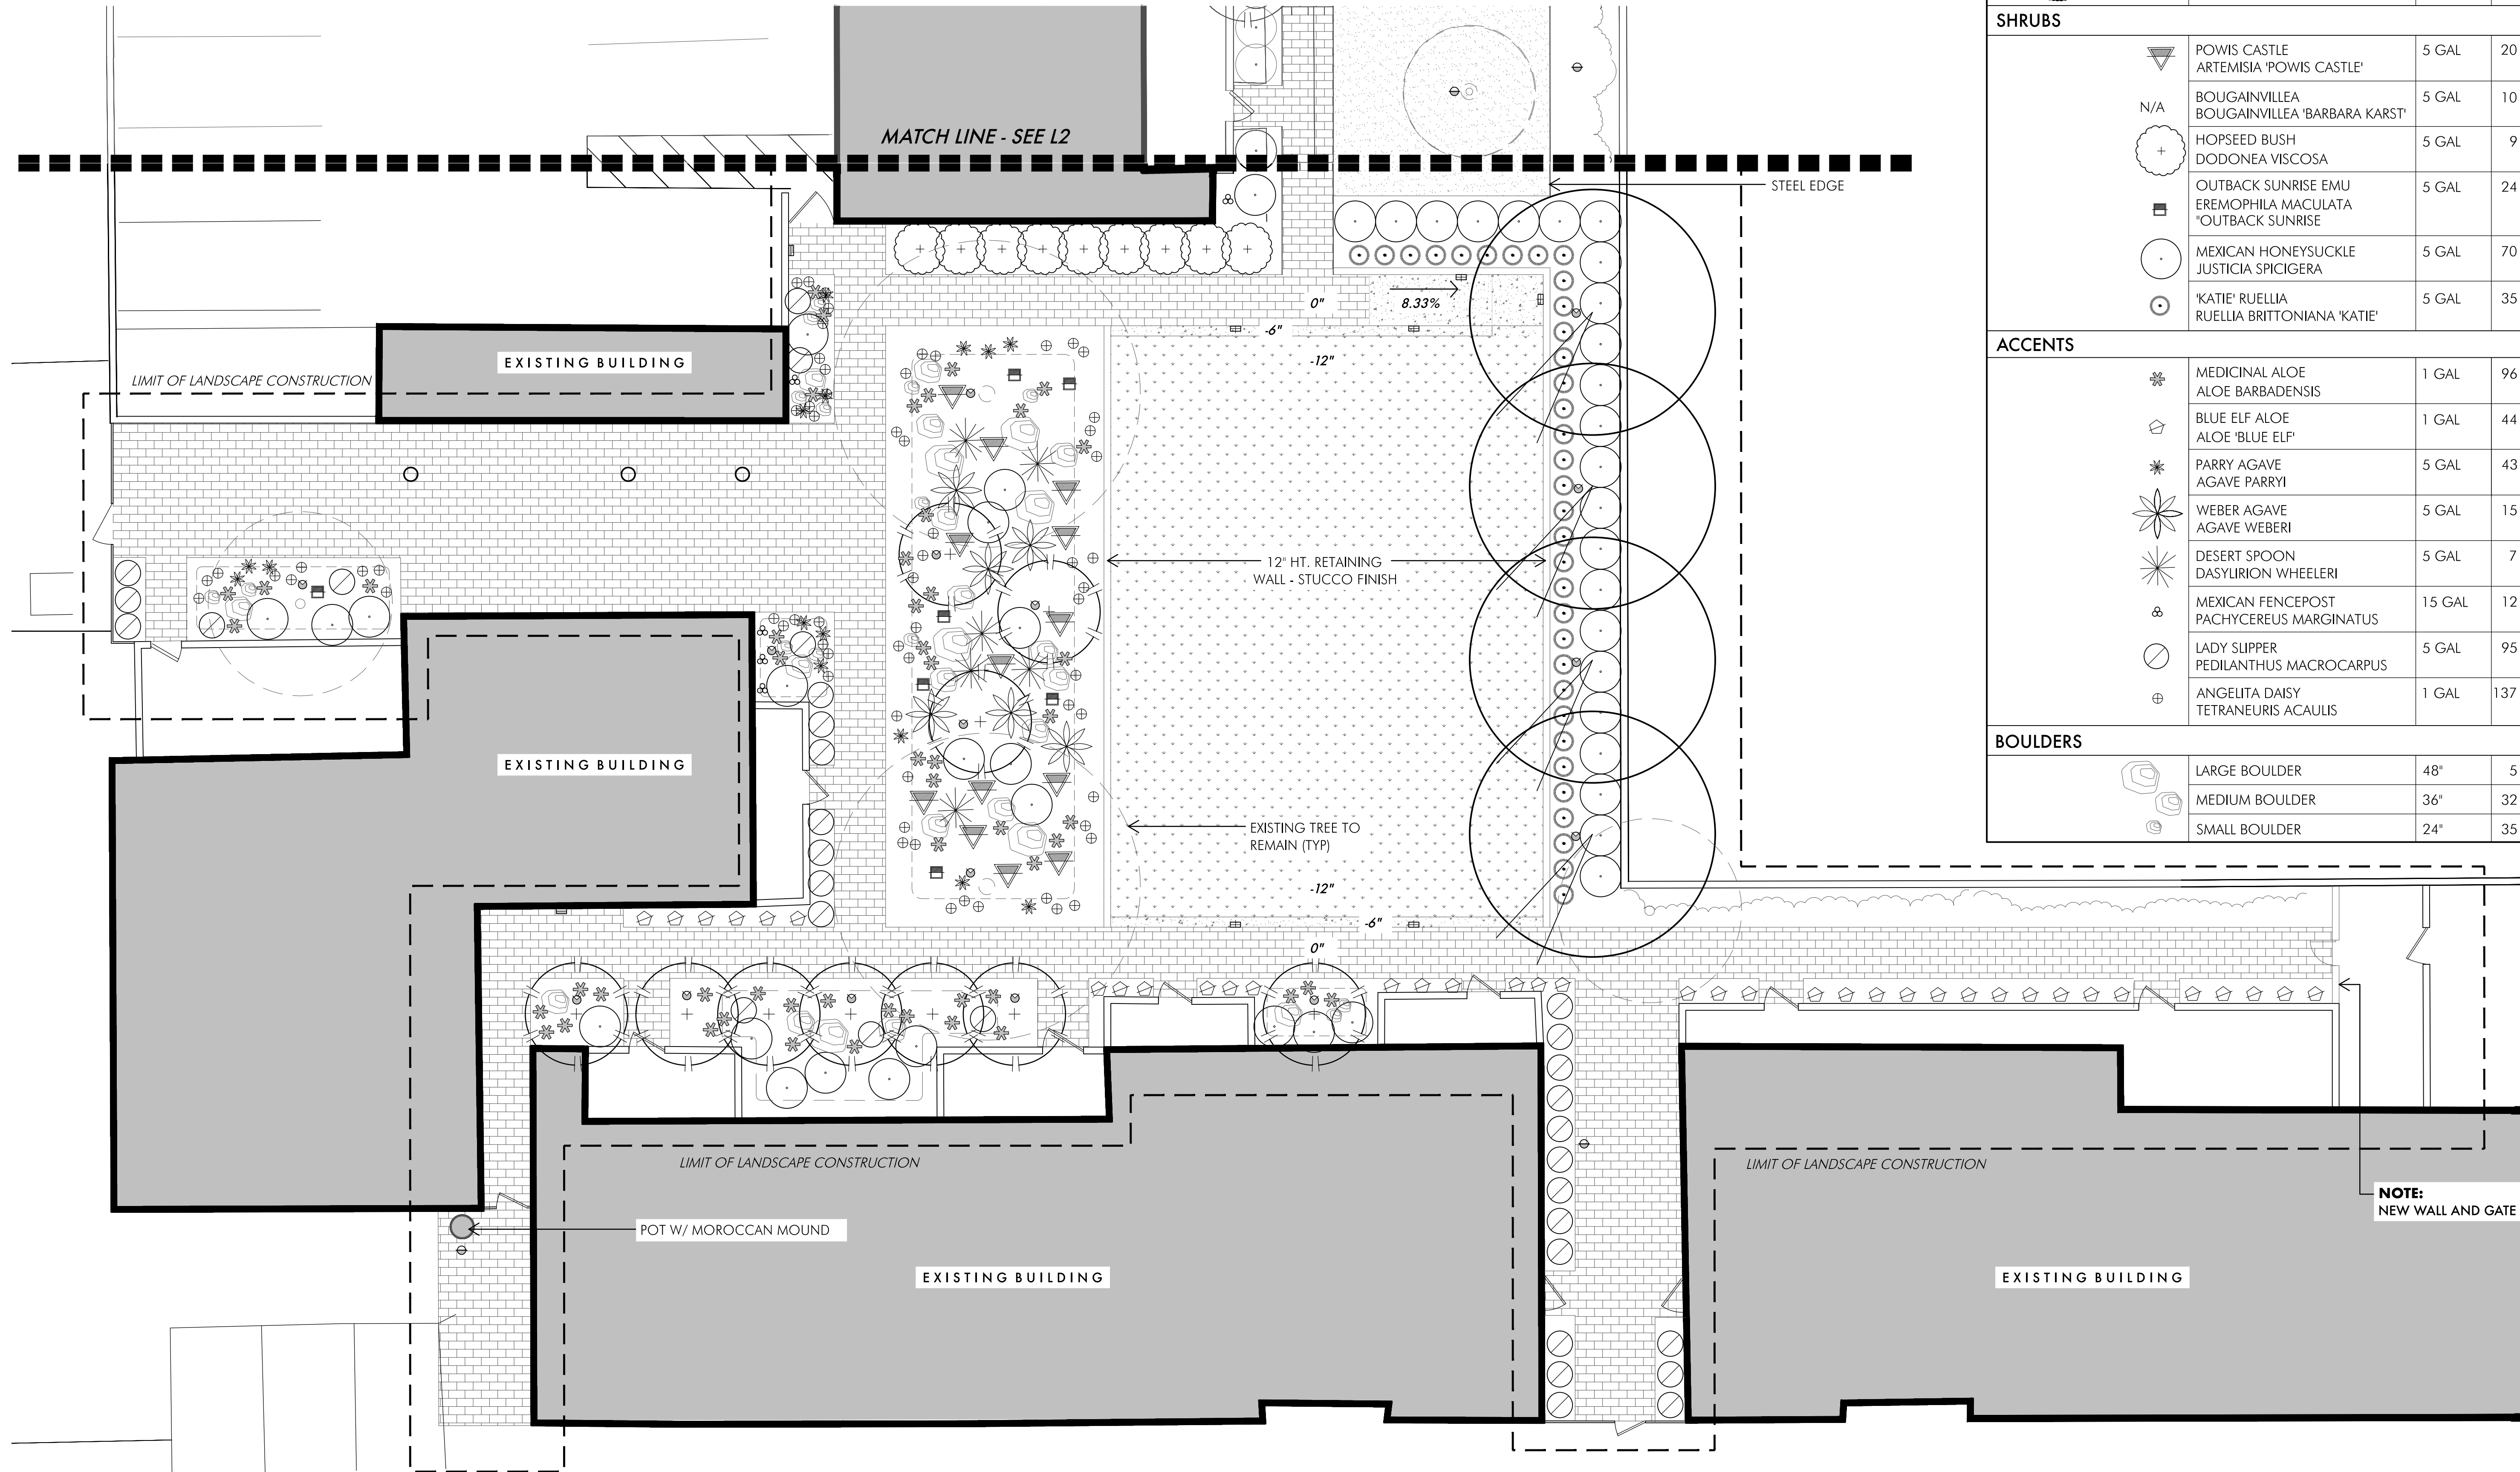

**SOUTHWEST COURTYARD**

EXISTING PARKING


EXISTING PARKING

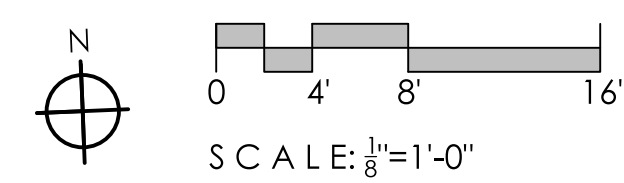

**NOTE:**  
NEW WALL AND GATE

**BILTMORE GARDENS PHASE TWO  
 LANDSCAPE IMPROVEMENTS**



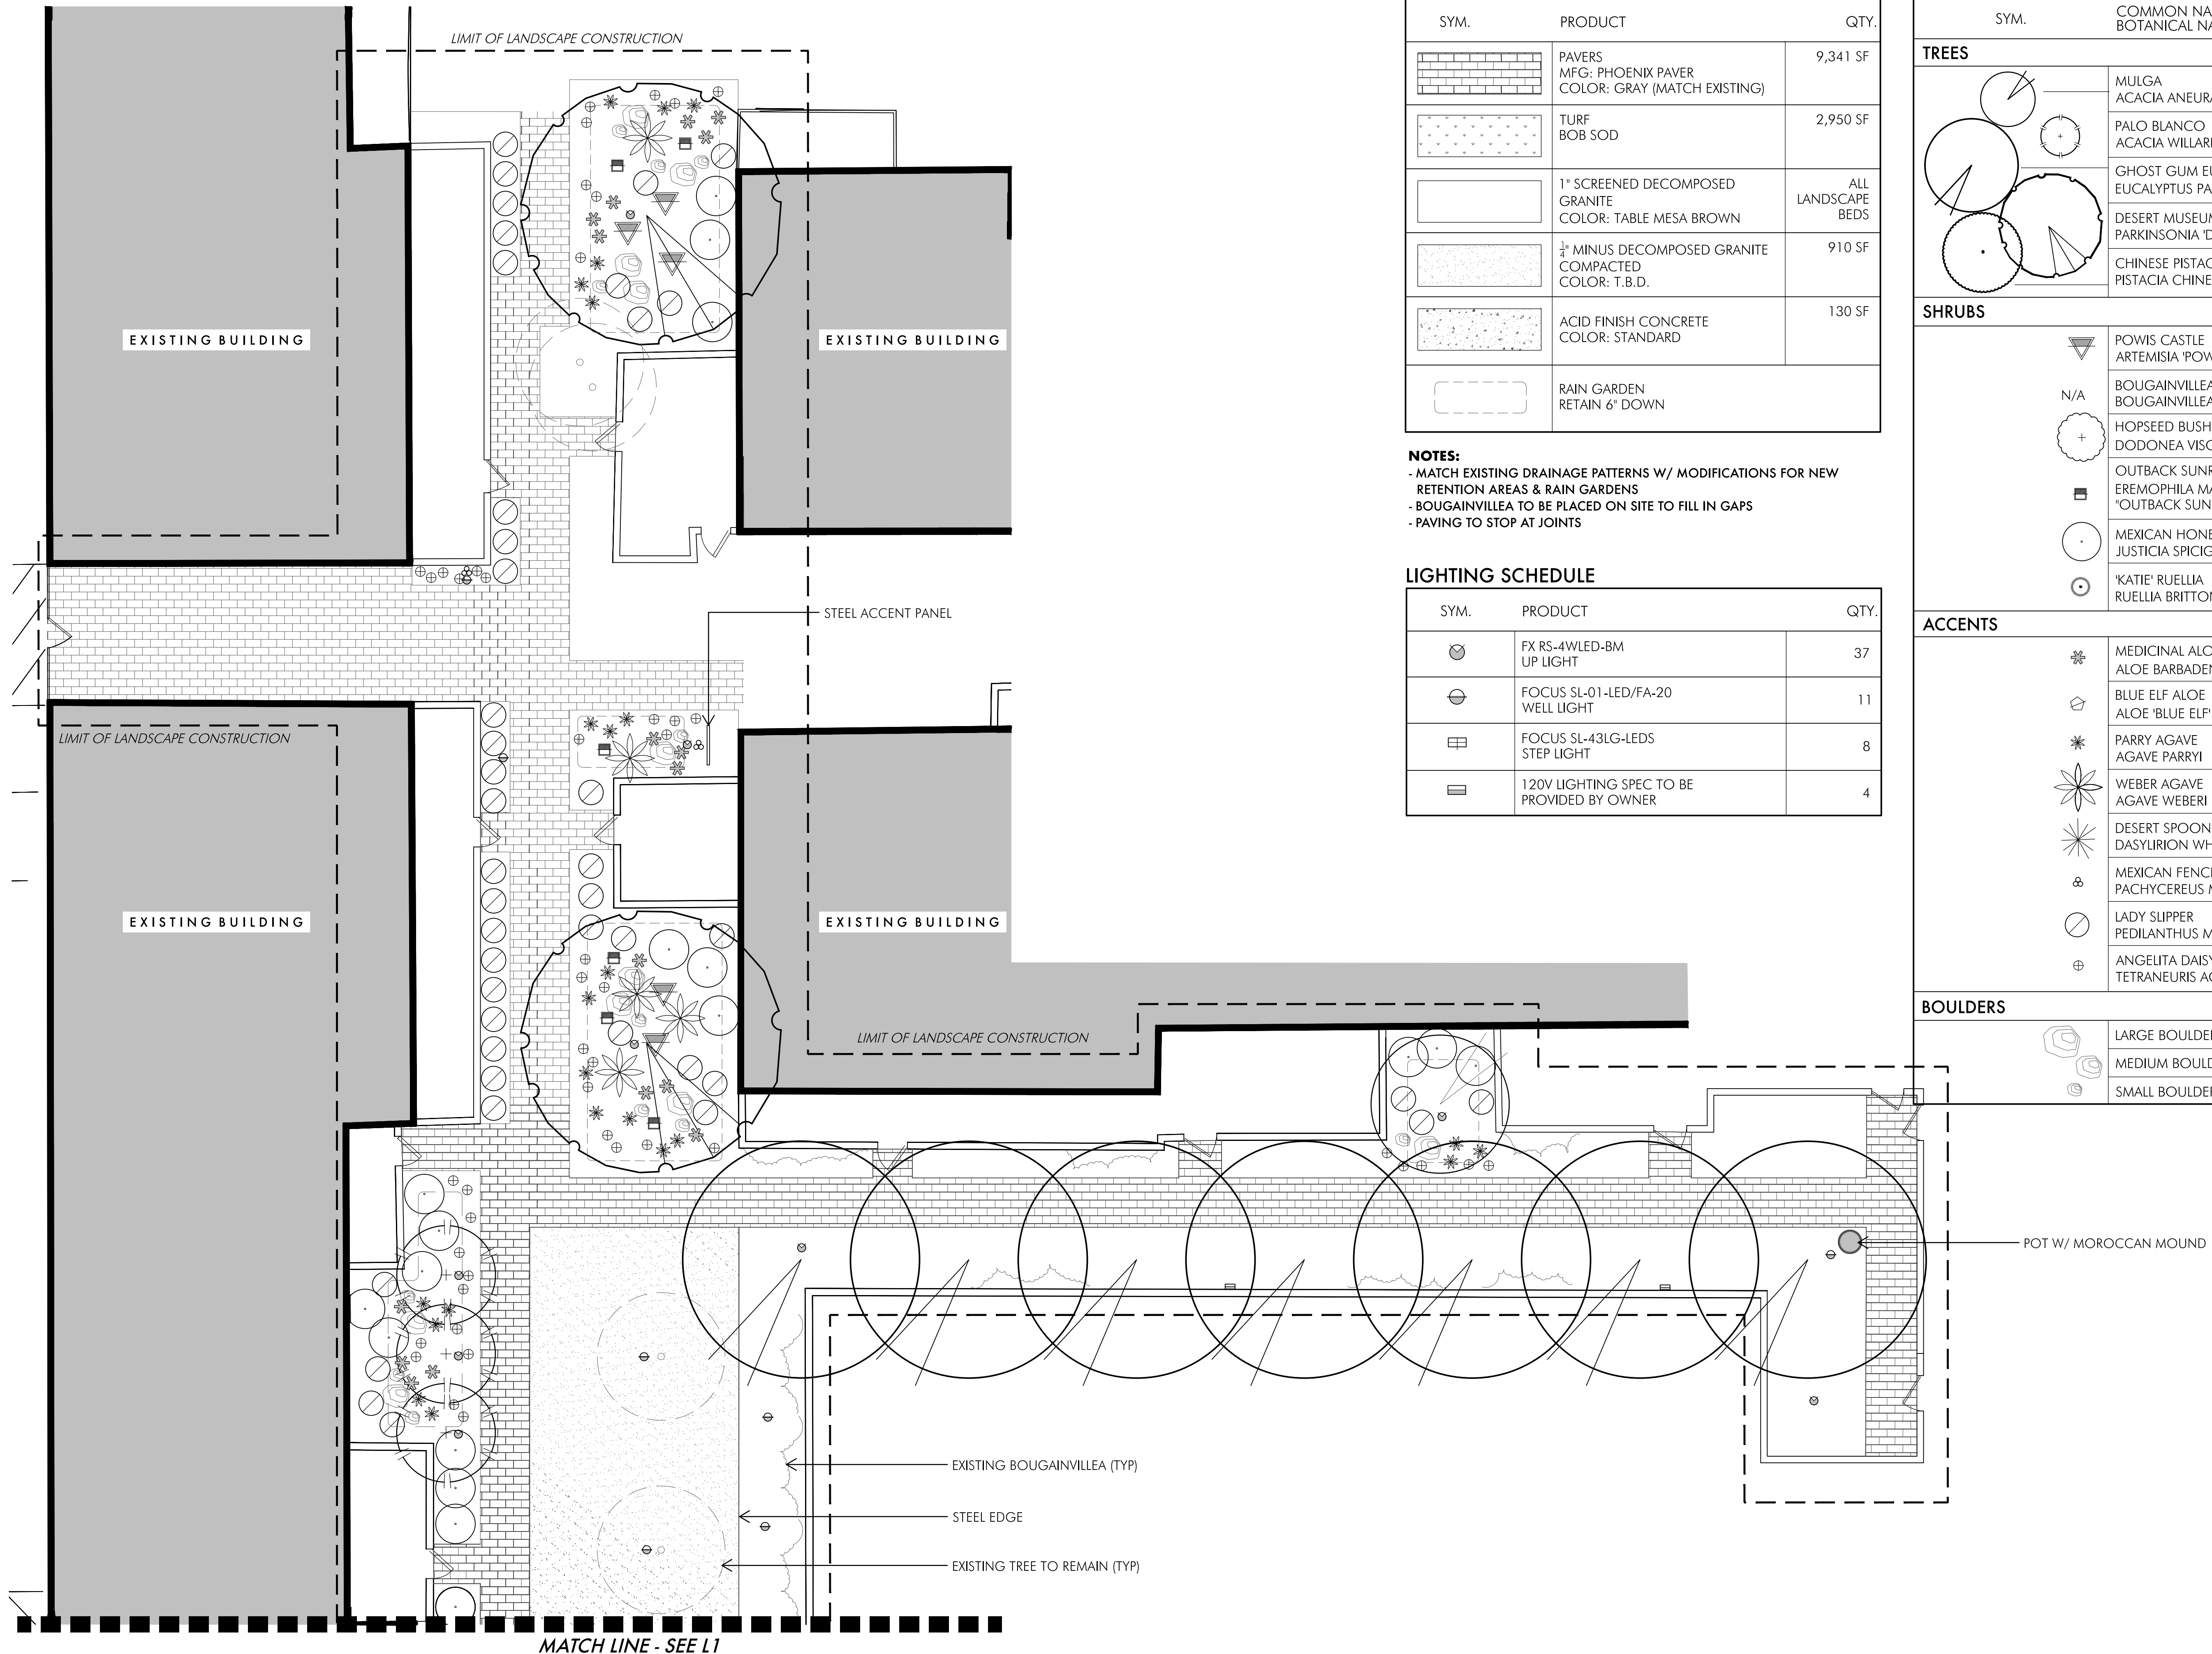

**MATERIALS SCHEDULE**

SYM.	PRODUCT	QTY.
	PAVERS MFG: PHOENIX PAVER COLOR: GRAY (MATCH EXISTING)	9,341 SF
	TURF BOB SOD	2,950 SF
	1" SCREENED DECOMPOSED GRANITE COLOR: TABLE MESA BROWN	ALL LANDSCAPE BEDS
	3/4" MINUS DECOMPOSED GRANITE COMPACTED COLOR: T.B.D.	910 SF
	ACID FINISH CONCRETE COLOR: STANDARD	130 SF
	RAIN GARDEN RETAIN 6" DOWN	

**NOTES:**  
 - MATCH EXISTING DRAINAGE PATTERNS W/ MODIFICATIONS FOR NEW RETENTION AREAS & RAIN GARDENS  
 - BOUGAINVILLEA TO BE PLACED ON SITE TO FILL IN GAPS  
 - PAVING TO STOP AT JOINTS


**LIGHTING SCHEDULE**

SYM.	PRODUCT	QTY.
	FX RS-4WLED-BM UP LIGHT	37
	FOCUS SL-01-LED/FA-20 WELL LIGHT	11
	FOCUS SL-43LG-LEDS STEP LIGHT	8
	120V LIGHTING SPEC TO BE PROVIDED BY OWNER	4

**PLANT SCHEDULE**

SYM.	COMMON NAME BOTANICAL NAME	SIZE BRANCH	QTY.
<b>TREES</b>			
	MULGA ACACIA ANEURA	24" BOX	1
	PALO BLANCO ACACIA WILLARDIANA	24" BOX	26
	GHOST GUM EUCALYPTUS EUCALYPTUS PAPUANA	24" BOX	12
	DESERT MUSEUM PALO VERDE PARKINSONIA 'DESERT MUSEUM'	24" BOX	4
	CHINESE PISTACHE PISTACIA CHINENSIS	24" BOX	2
<b>SHRUBS</b>			
	POWIS CASTLE ARTEMISIA 'POWIS CASTLE'	5 GAL	20
	N/A BOUGAINVILLEA BOUGAINVILLEA 'BARBARA KARST'	5 GAL	10
	HOPSEED BUSH DODONEA VISCOSA	5 GAL	9
	OUTBACK SUNRISE EMU EREMOPHILA MACULATA 'OUTBACK SUNRISE'	5 GAL	24
	MEXICAN HONEYSUCKLE JUSTICIA SPICIGERA	5 GAL	70
	'KATIE' RUELLIA RUELLIA BRITTONIANA 'KATIE'	5 GAL	35
<b>ACCENTS</b>			
	MEDICINAL ALOE ALOE BARBADENSIS	1 GAL	96
	BLUE ELF ALOE ALOE 'BLUE ELF'	1 GAL	44
	PARRY AGAVE AGAVE PARRYI	5 GAL	43
	WEBER AGAVE AGAVE WEBERI	5 GAL	15
	DESERT SPOON DASYLIRION WHEELERI	5 GAL	7
	MEXICAN FENCEPOST PACHYCEUREUS MARGINATUS	15 GAL	12
	LADY SLIPPER PEDILANTHUS MACROCARPUS	5 GAL	95
	ANGELITA DAISY TETRANEURIS ACAULIS	1 GAL	137
<b>BOULDERS</b>			
	LARGE BOULDER	48"	5
	MEDIUM BOULDER	36"	32
	SMALL BOULDER	24"	35

**SOUTHWEST BREEZEWAY**

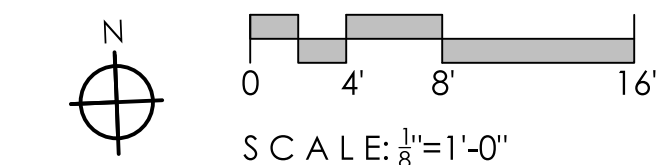

**BILTMORE GARDENS PHASE TWO  
 LANDSCAPE IMPROVEMENTS**

DATE \_\_\_\_\_  
 DRAWN BY \_\_\_\_\_  
 PROJECT NO. \_\_\_\_\_




# NORTHWEST COURTYARD

## MATERIALS SCHEDULE

SYM.	PRODUCT	QTY.
	PAVERS MFG: PHOENIX PAVER COLOR: GRAY (MATCH EXISTING)	9,341 SF
	TURF BOB SOD	2,950 SF
	1" SCREENED DECOMPOSED GRANITE COLOR: TABLE MESA BROWN	ALL LANDSCAPE BEDS
	1/4" MINUS DECOMPOSED GRANITE COMPACTED COLOR: T.B.D.	910 SF
	ACID FINISH CONCRETE COLOR: STANDARD	130 SF
	RAIN GARDEN RETAIN 6" DOWN	

**NOTES:**  
 - MATCH EXISTING DRAINAGE PATTERNS W/ MODIFICATIONS FOR NEW RETENTION AREAS & RAIN GARDENS  
 - BOUGAINVILLEA TO BE PLACED ON SITE TO FILL IN GAPS  
 - PAVING TO STOP AT JOINTS

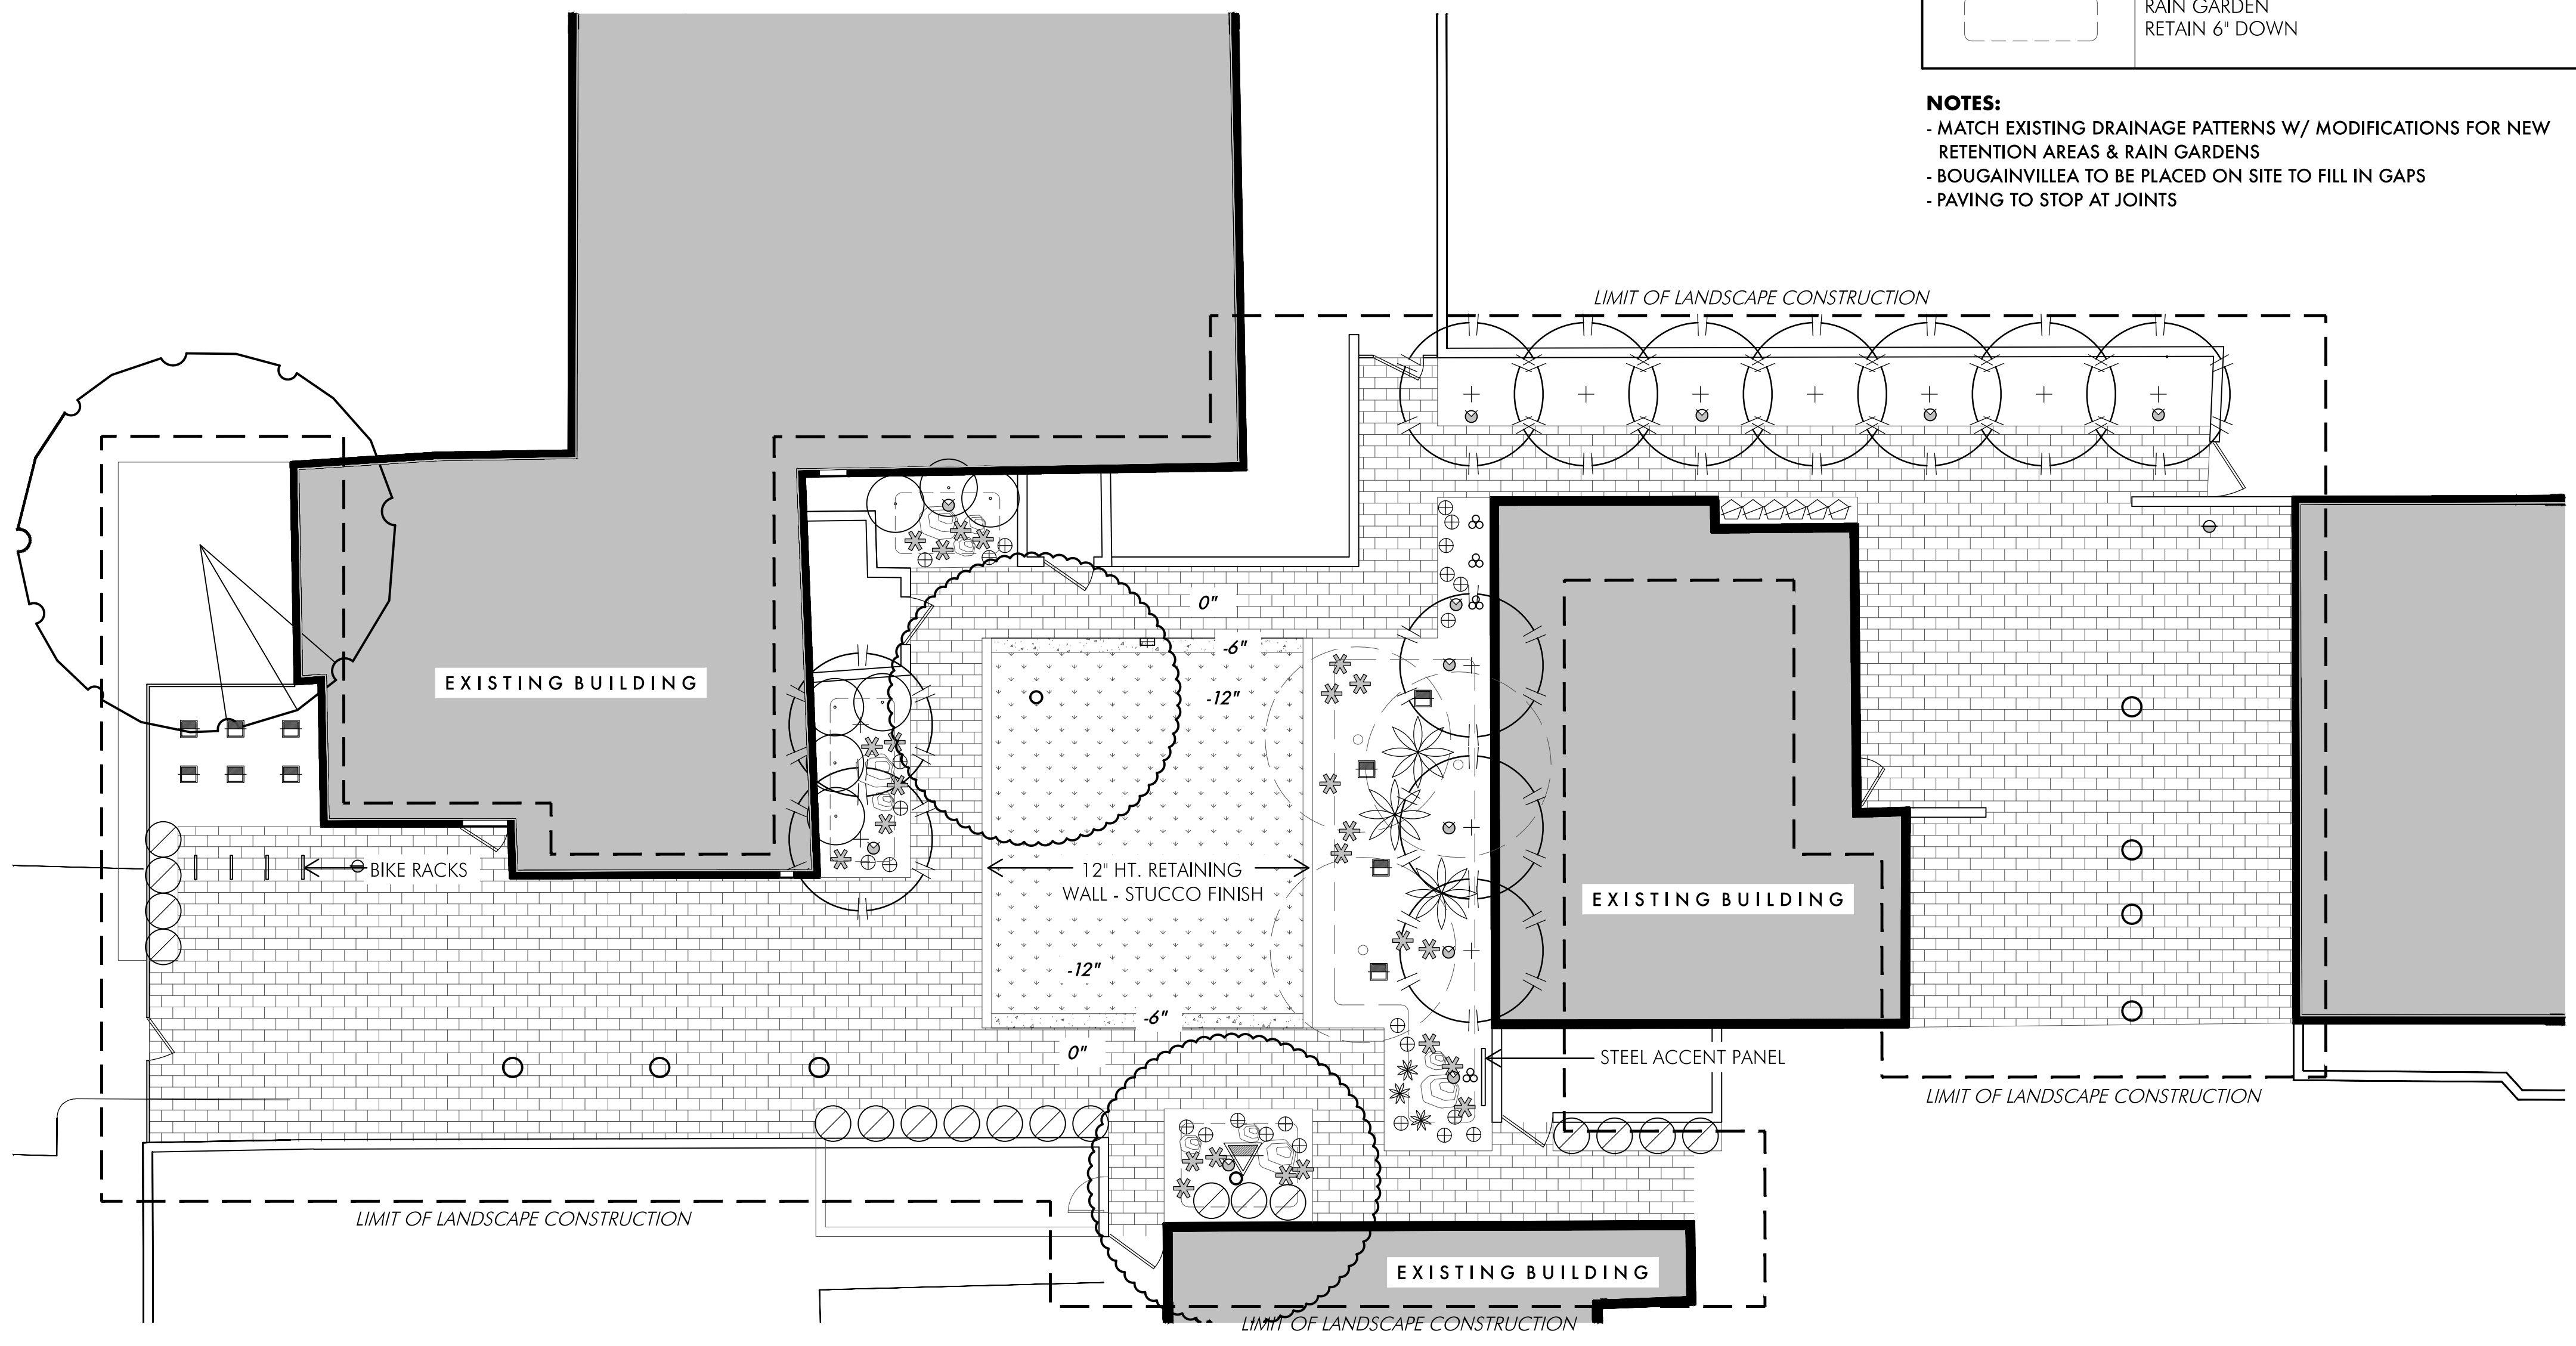

## PLANT SCHEDULE

SYM.	COMMON NAME BOTANICAL NAME	SIZE BRANCH	QTY.
<b>TREES</b>			
	MULGA ACACIA ANEURA	24" BOX	1
	PALO BLANCO ACACIA WILLARDIANA	24" BOX	26
	GHOST GUM EUCALYPTUS EUCALYPTUS PAPUANA	24" BOX	12
	DESERT MUSEUM PALO VERDE PARKINSONIA 'DESERT MUSEUM'	24" BOX	4
	CHINESE PISTACHE PISTACIA CHINENSIS	24" BOX	2
<b>SHRUBS</b>			
	POWIS CASTLE ARTEMISIA 'POWIS CASTLE'	5 GAL	20
N/A	BOUGAINVILLEA BOUGAINVILLEA 'BARBARA KARST'	5 GAL	10
	HOPSEED BUSH DODONEA VISCOSA	5 GAL	9
	OUTBACK SUNRISE EMU EREMOPHILA MACULATA 'OUTBACK SUNRISE'	5 GAL	24
	MEXICAN HONEYSUCKLE JUSTICIA SPICIGERA	5 GAL	70
	'KATIE' RUELLIA RUELLIA BRITTONIANA 'KATIE'	5 GAL	35
<b>ACCENTS</b>			
	MEDICINAL ALOE ALOE BARBADENSIS	1 GAL	96
	BLUE ELF ALOE ALOE 'BLUE ELF'	1 GAL	44
	PARRY AGAVE AGAVE PARRYI	5 GAL	43
	WEBER AGAVE AGAVE WEBERI	5 GAL	15
	DESERT SPOON DASYLIRION WHEELERI	5 GAL	7
	MEXICAN FENCEPOST PACHYCEREUS MARGINATUS	15 GAL	12
	LADY SLIPPER PEDILANTHUS MACROCARPUS	5 GAL	95
	ANGELITA DAISY TETRANEURIS ACAULIS	1 GAL	137
<b>BOULDERS</b>			
	LARGE BOULDER	48"	5
	MEDIUM BOULDER	36"	32
	SMALL BOULDER	24"	35

## LIGHTING SCHEDULE

SYM.	PRODUCT	QTY.
	FX RS-4WLED-BM UP LIGHT	37
	FOCUS SL-01-LED/FA-20 WELL LIGHT	11
	FOCUS SL-43LG-LEDS STEP LIGHT	8
	120V LIGHTING SPEC TO BE PROVIDED BY OWNER	4

